

USSA
INSPECTION REPORT
Replacing FIS 8614/10/07

SUPER G
Ladies/Men

Debbie's Gold SG


February 7, 2014

Team Alpental Snoqualmie
PO Box 1600
Issaquah, WA 98027
206-909-7504
tasskiteam@gmail.com

Inspector: Paul F Mahre

Certificate number: U963/02/14

Expires: November 15, 2018

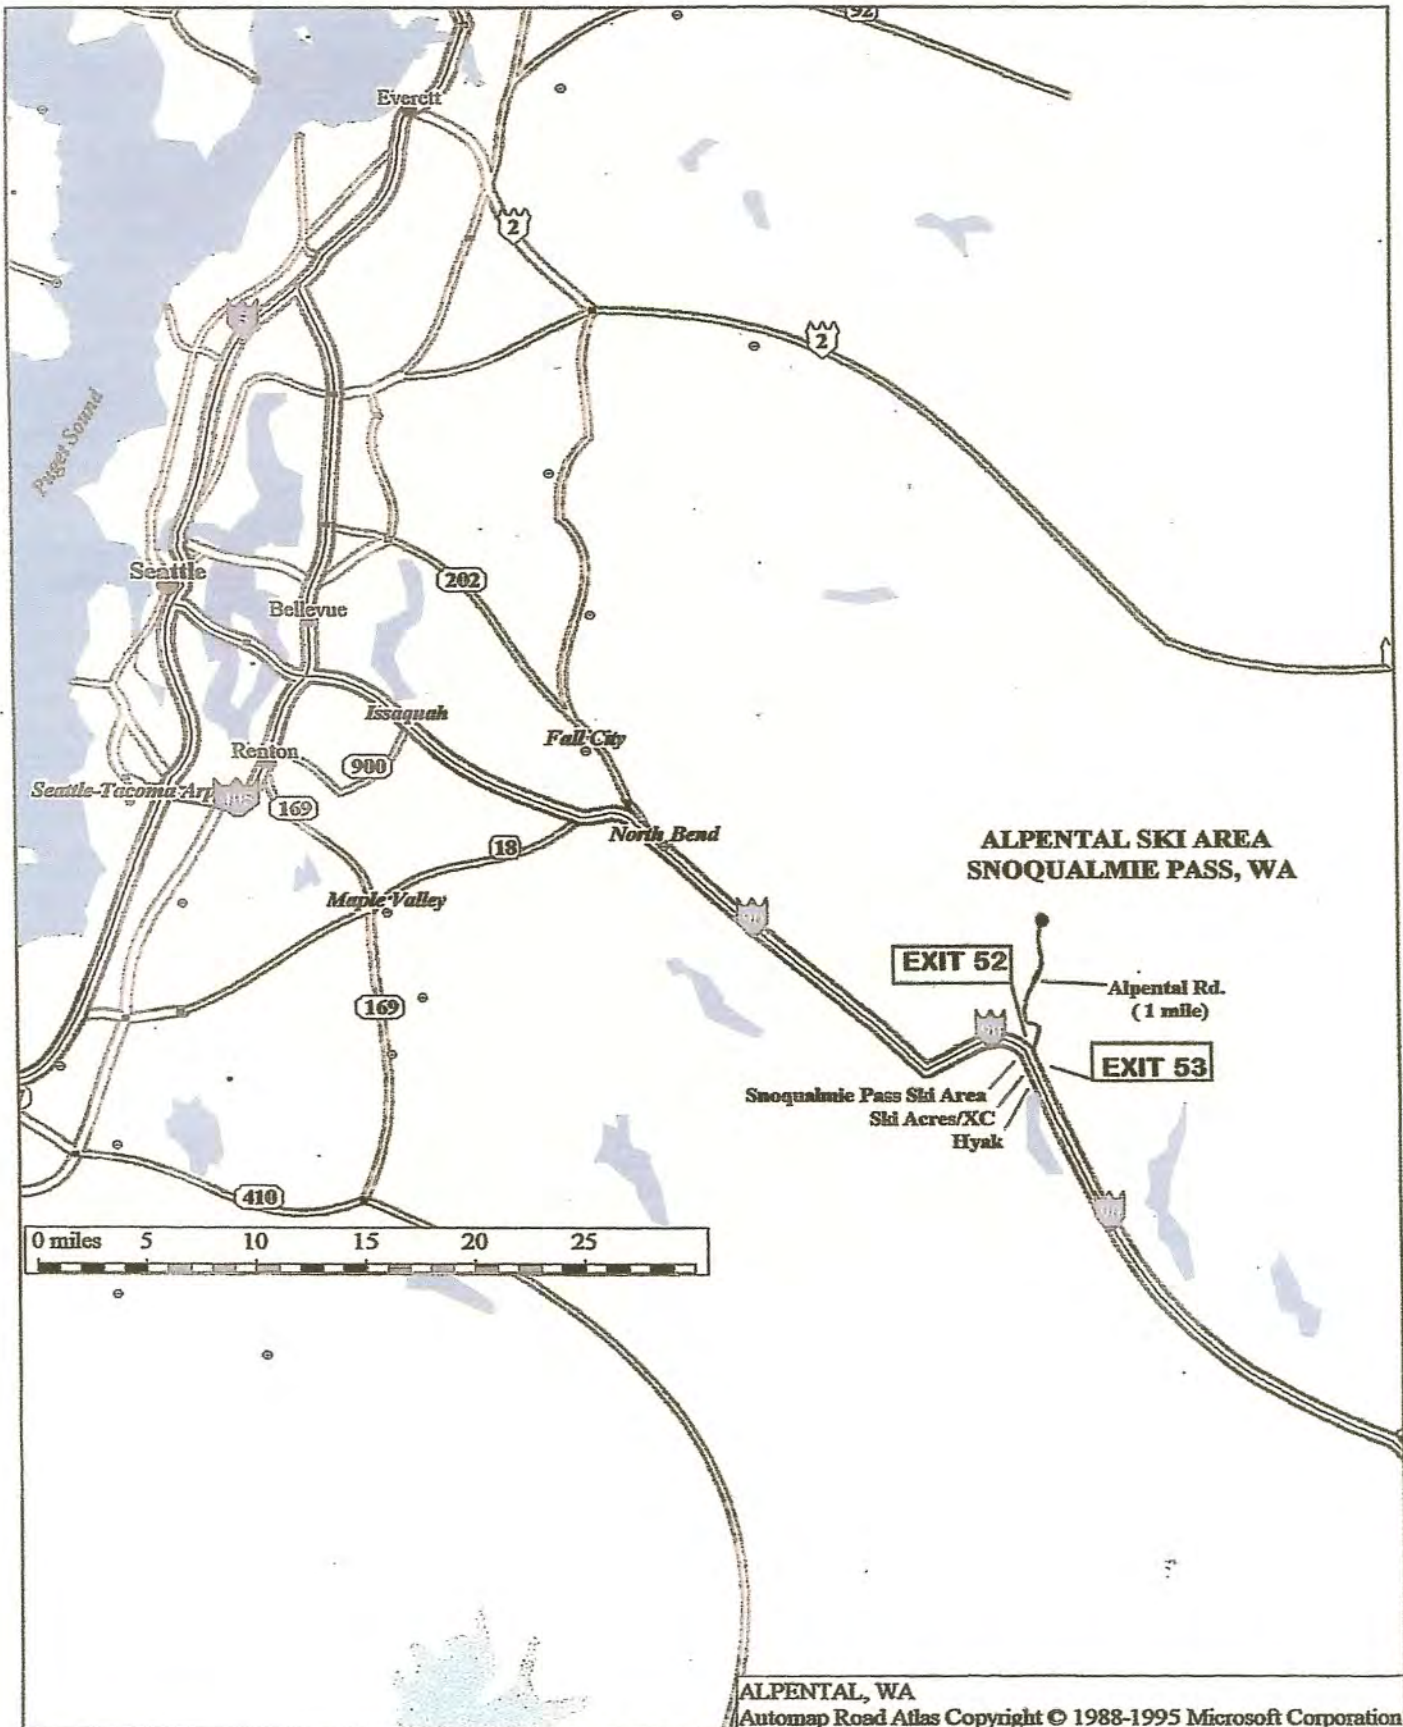


**ALPENTAL SKI AREA
SNOQUALMIE PASS, WA**

EXIT 52

Alpentel Rd.
(1 mile)

EXIT 53

Snoqualmie Pass Ski Area
Ski Acres/XC
Hyak

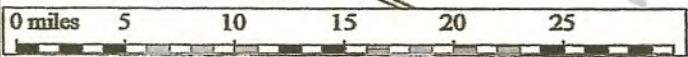



United States Ski and Snowboard Association
 PO Box 100
 1 Victory Lane

Working Group for USSA Alpine Courses: INSPECTION REPORT

1. Site: Alpental, WA Name of the course(s): Debbie's Gold SG

2. Contact address: ... TAS P.O. Box 1600 Issaquah, WA 98027

Tel: 206-909-7504 Fax:

Email: tasskiteam@gmail.com

3. Already inspected by: Paul F Mahre Hom. Nr FIS 8614/10/07

DISCIPLINE: DH [] SG [XX] GS [] SL []

Course for (discipline):	X	X	X	X				
	M	L	M	L	M	L	M	L
Start (m):	1342m							
Finish (m):	965m							
Vertical Drop (m):	377m							
Length (m):	1265m							
Average gradient:	29%							
Max. gradient:	47%							
Min. gradient:	9%							
Orientation:	N-NE							

5. Water supply available: yes: no:

6. Snow making: yes: no:


6. Is this course OK? yes: no:

8. Homol. fee paid (date): Feb. 4, 2014

7. Proposals for improvement:
Recommend a regular brush removal/cutting program, and cutting regenerative growth prior to it becoming too tall.

8. Required protections: Fencing and racer protection as required by Jury – recommend to have 150 or more rolls of 20m B-net on hand – or approx. 3,000m. Fencing noted on photograph depicts potential placement only.

9. Emergency evacuation outside the course: The resort has a professional ski patrol, with volunteer assistance. Toboggan to on-hill medical clinic. Ambulance to North Bend, 45 km distant. Helicopter available, weather permitting. Major medical trauma routed to Harborview Hospital in Seattle, WA.

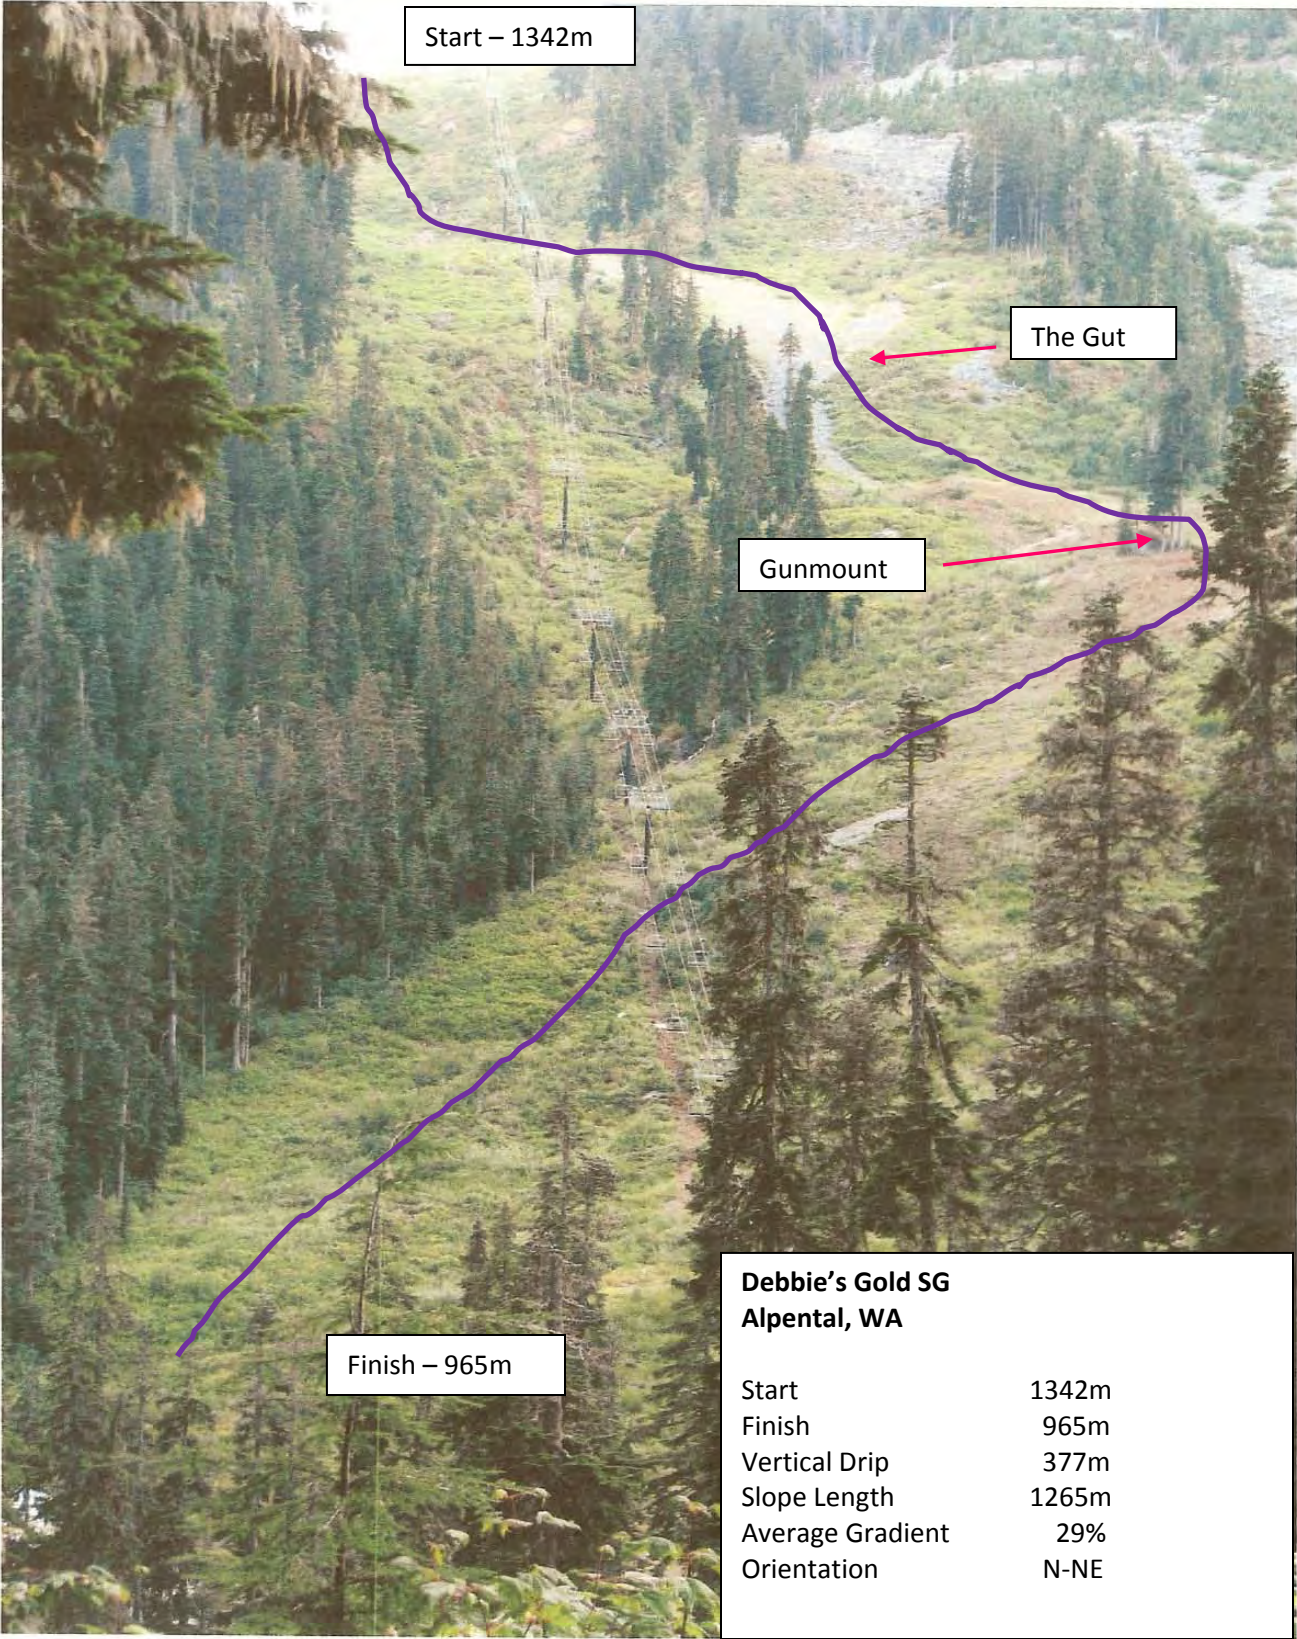

Start - 1342m

The Gut


Gunmount

Finish - 965m

**Debbie's Gold SG
Alpentel, WA**

Start	1342m
Finish	965m
Vertical Drip	377m
Slope Length	1265m
Average Gradient	29%
Orientation	N-NE


Debbie's Gold SG
Alpental, WA 2007

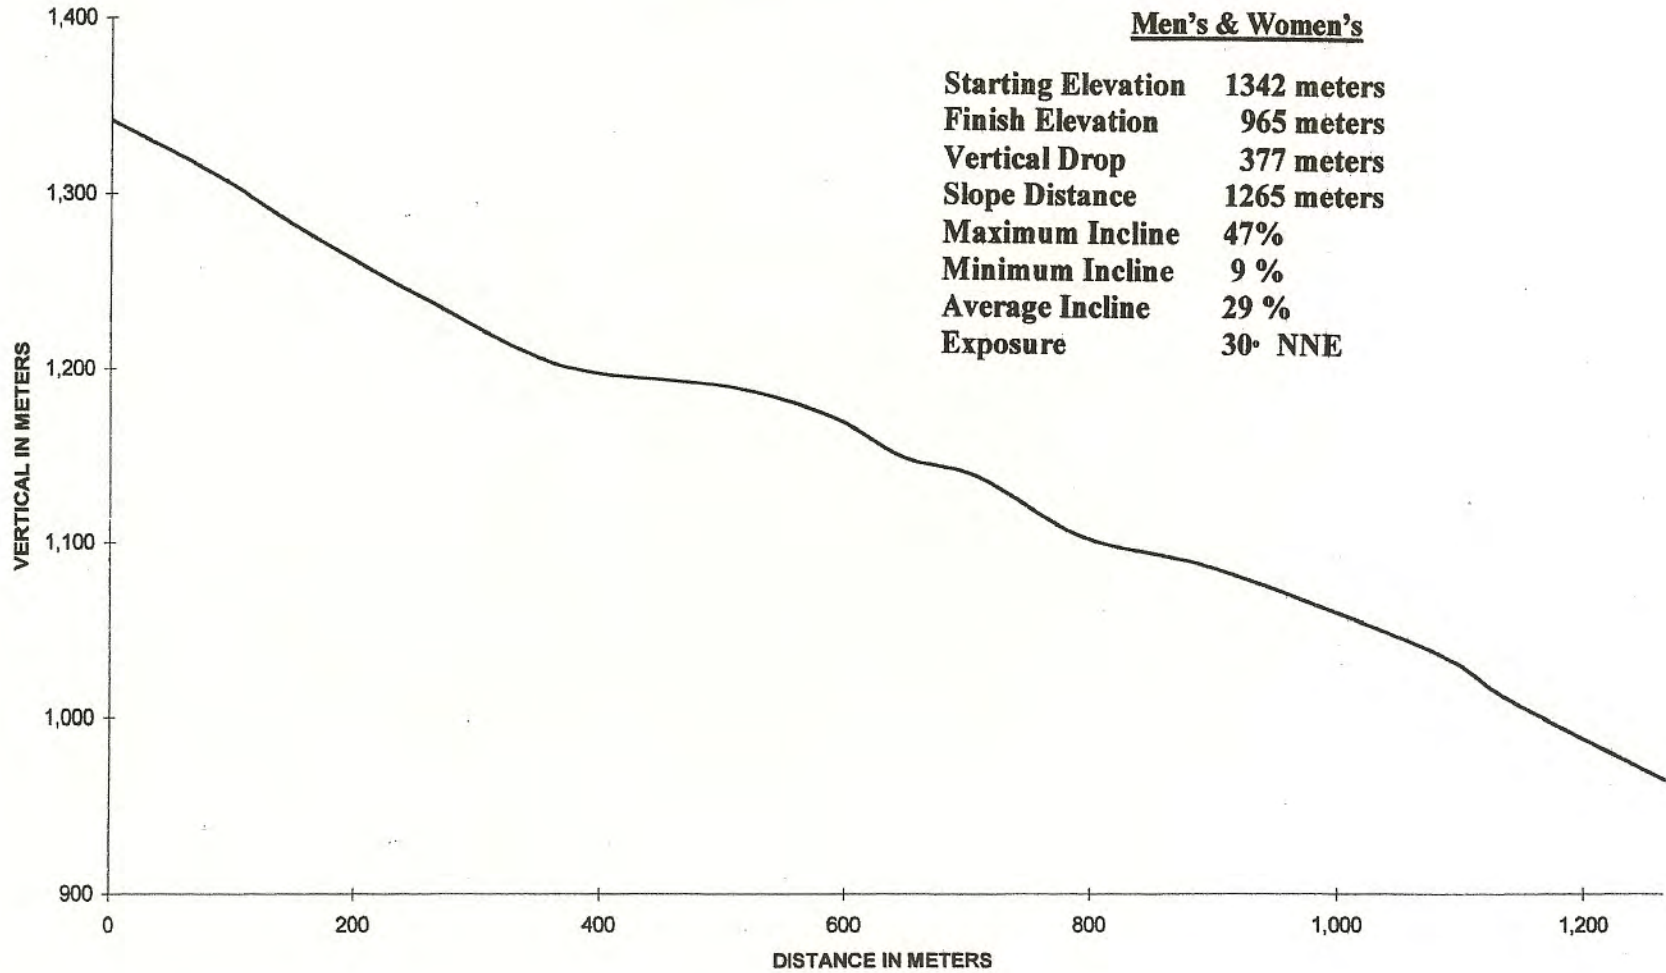


**"DEBBIE'S GOLD"
SUPER-G COURSE**

Men's & Women's

Starting Elevation	1342 meters
Finish Elevation	965 meters
Vertical Drop	377 meters
Slope Distance	1265 meters
Maximum Incline	47%
Minimum Incline	9%
Average Incline	29%
Exposure	30° NNE

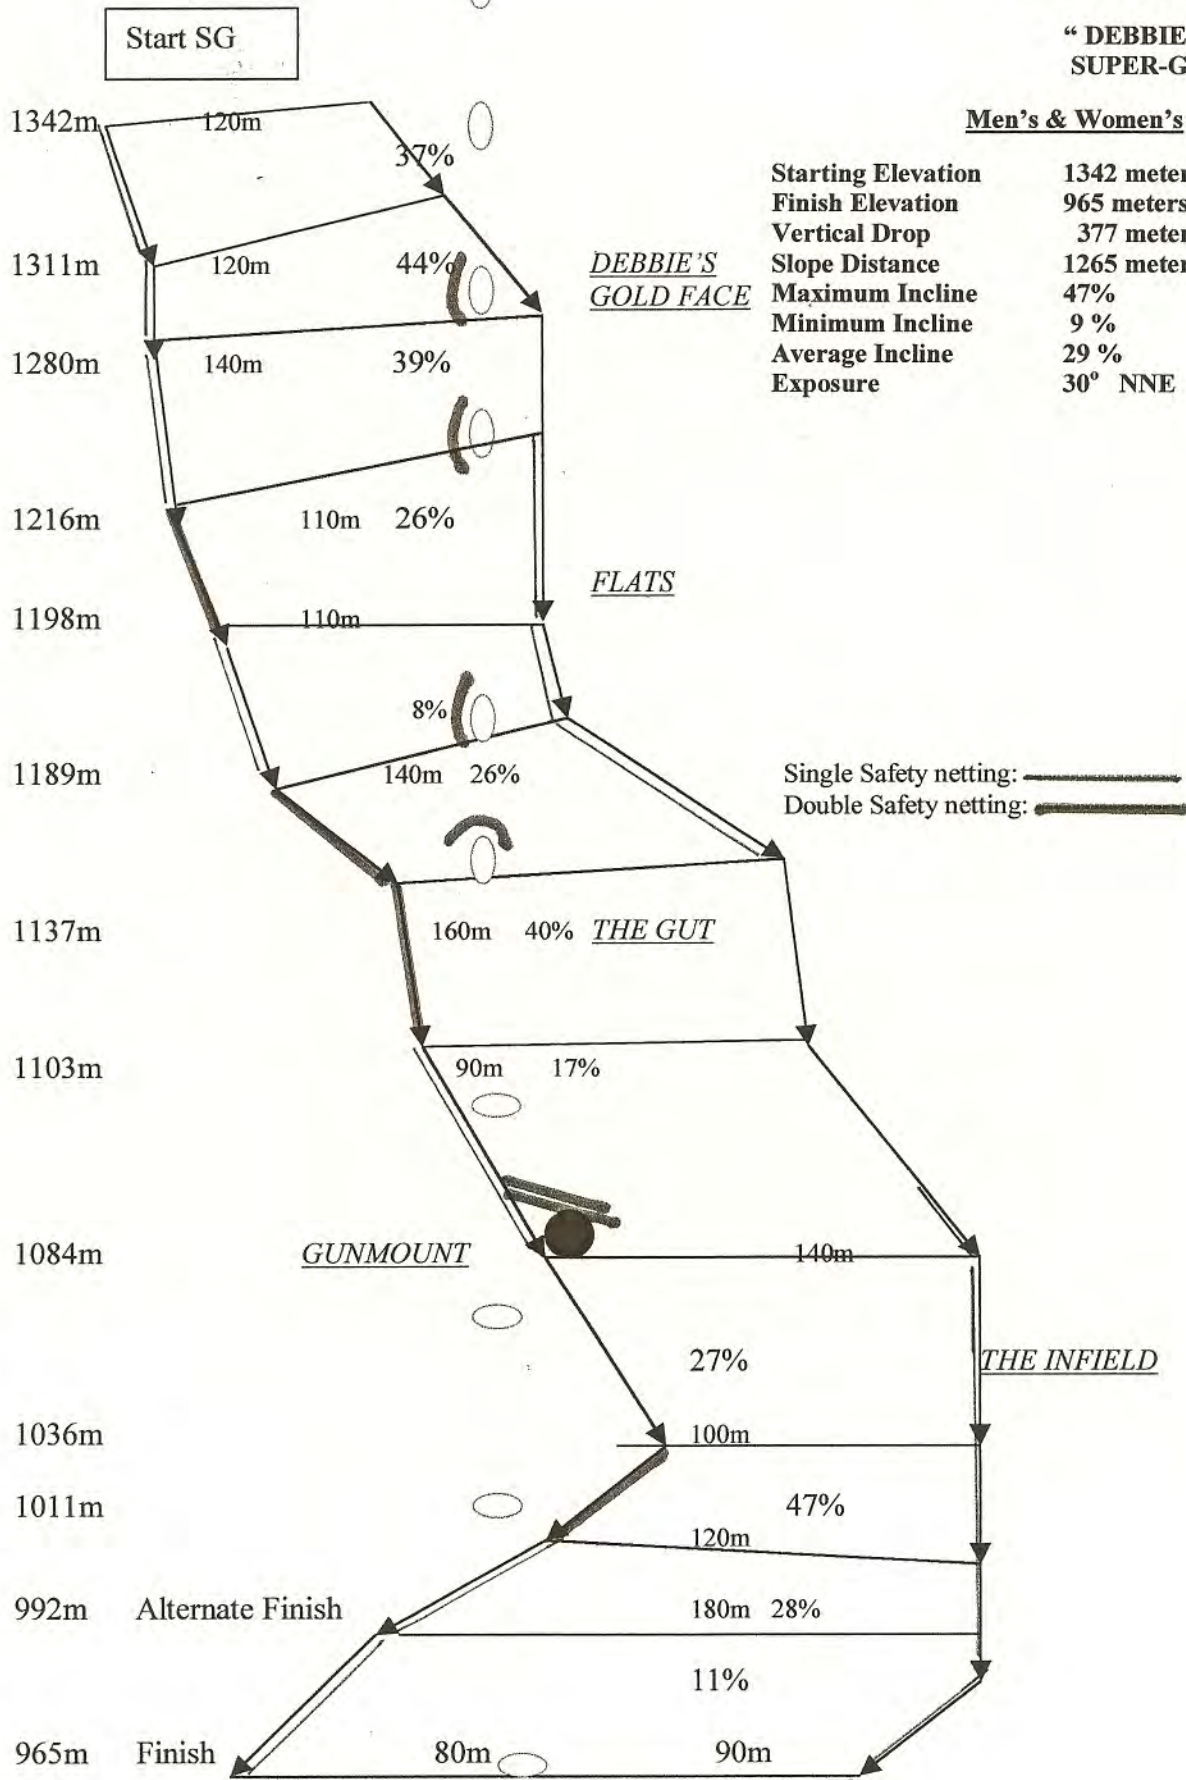

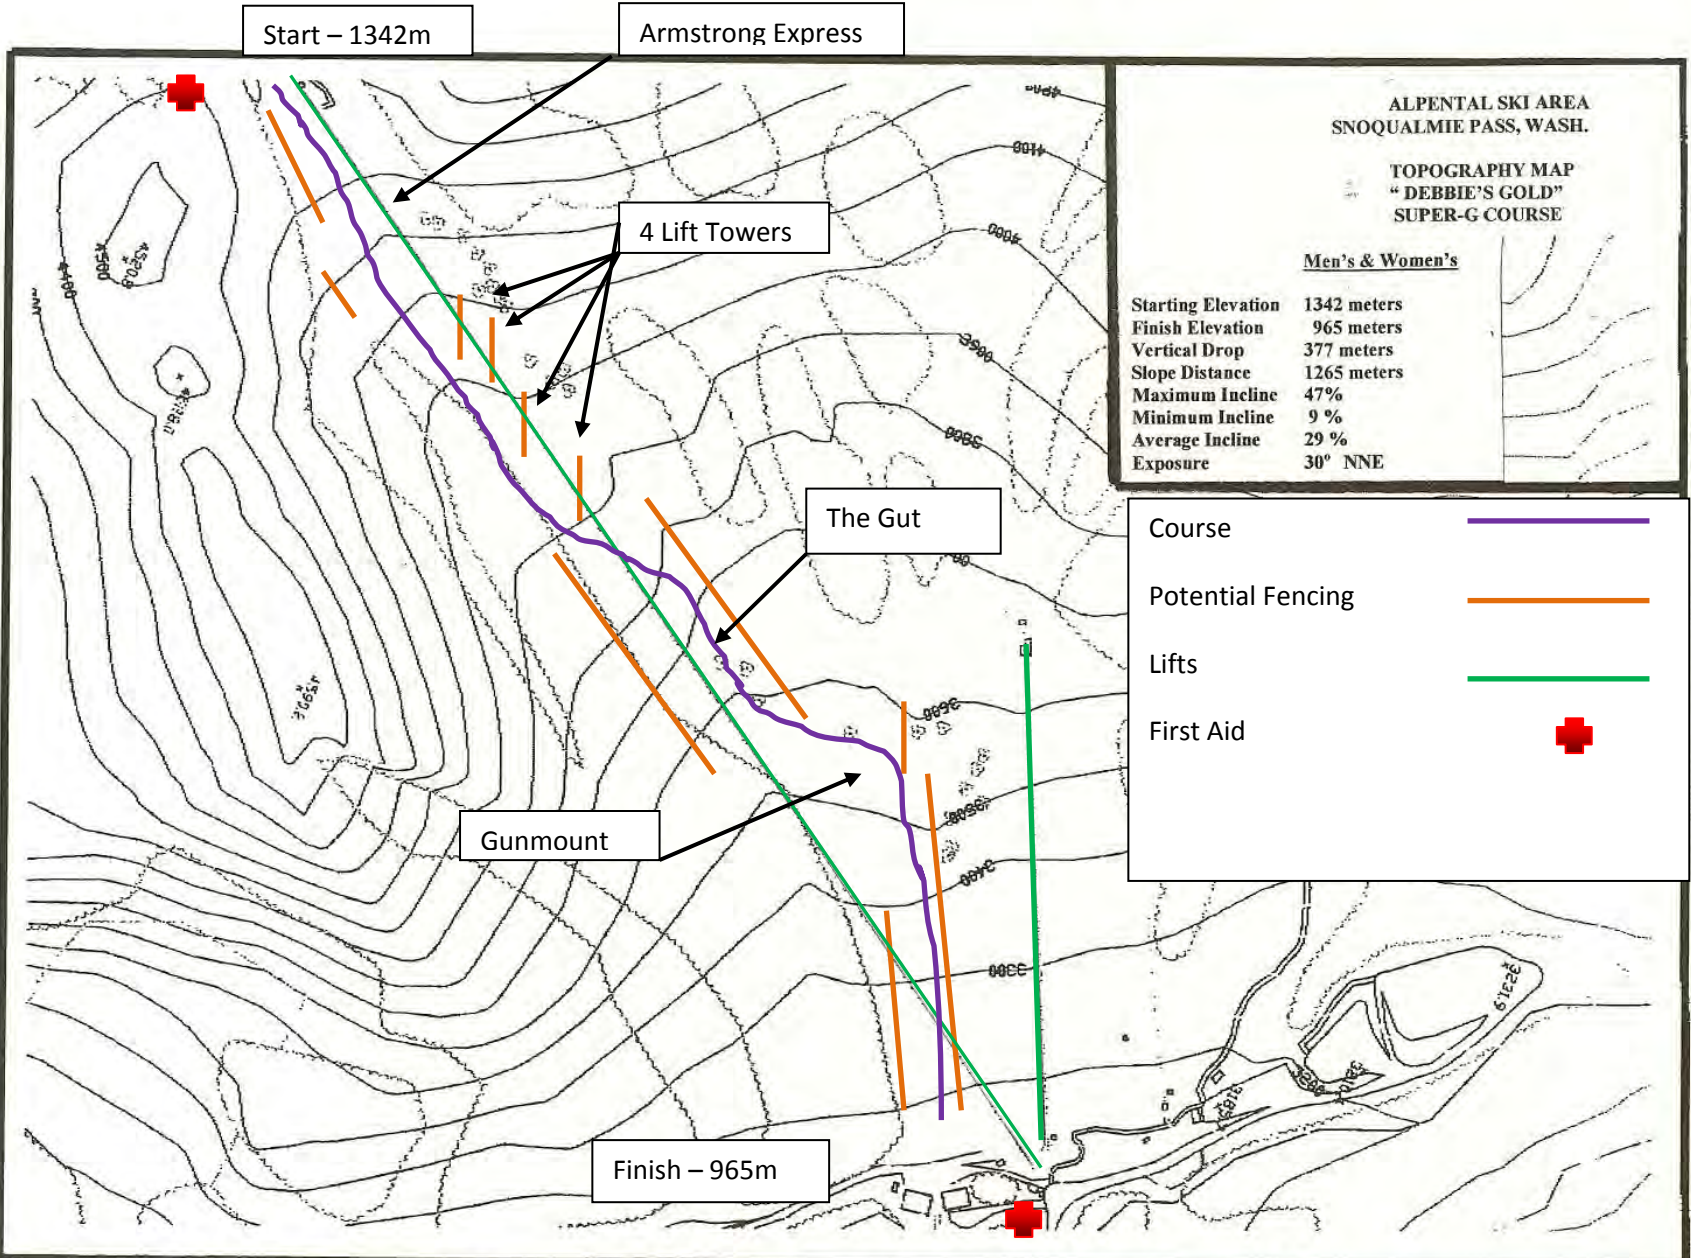

ALPENTAL SKI AREA
SNOQUALMIE PASS, WASH.

TOPOGRAPHY MAP
"DEBBIE'S GOLD"
SUPER-G COURSE

Men's & Women's

Starting Elevation	1342 meters
Finish Elevation	965 meters
Vertical Drop	377 meters
Slope Distance	1265 meters
Maximum Incline	47%
Minimum Incline	9 %
Average Incline	29 %
Exposure	30° NNE

- Course —
- Potential Fencing —
- Lifts —
- First Aid +

Start - 1342m

Armstrong Express

4 Lift Towers

The Gut

Gunmount

Finish - 965m



Planning Department
Trevor Kostanich
P.O. Box 1068
Snoqualmie Pass, WA 98068
425-434-6778

Alpental Topo
Site Plan
October 23, 2001
C:\Pla...\SnoqPassupdate.dwg



Scale: 1" = 500'
20' Contours

